



Section
(scale 1:10)

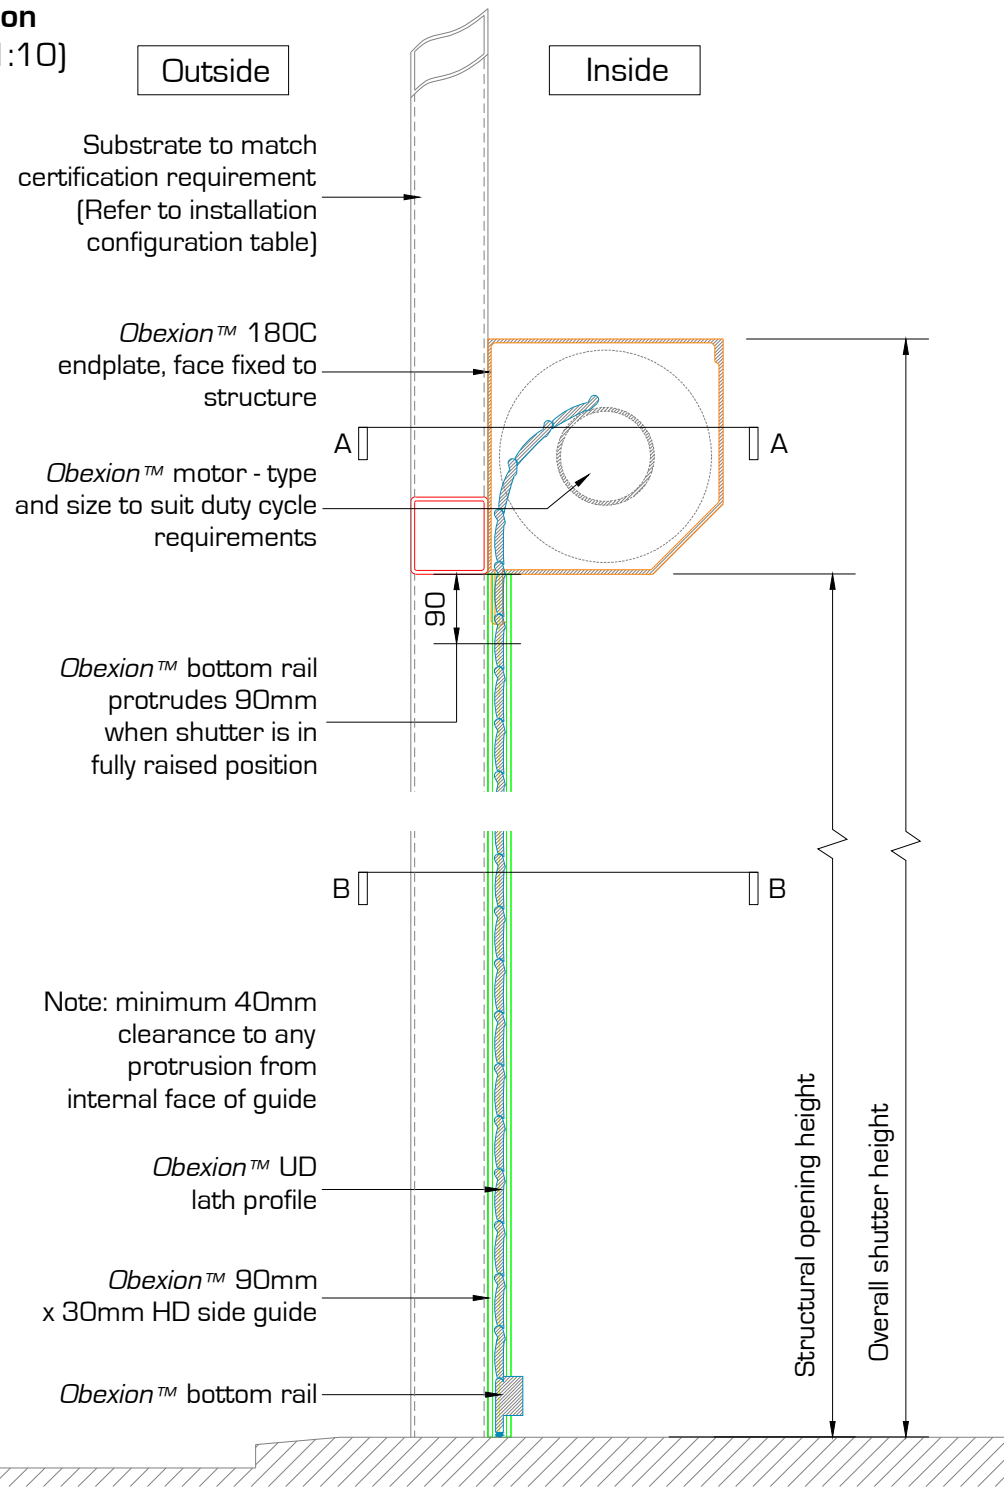


NOTE: The installation shall be direct to the substrate and not via intermediate substrates, such as plasterboard

Installation Configurations				
Configuration	Substrate			
Internally face fitted roller shutter	Brickwork	Blockwork	Concrete	3mm Structural Steelwork or greater
	✓	✓	✓	✓

Plan Through: B-B
(scale 1:10)

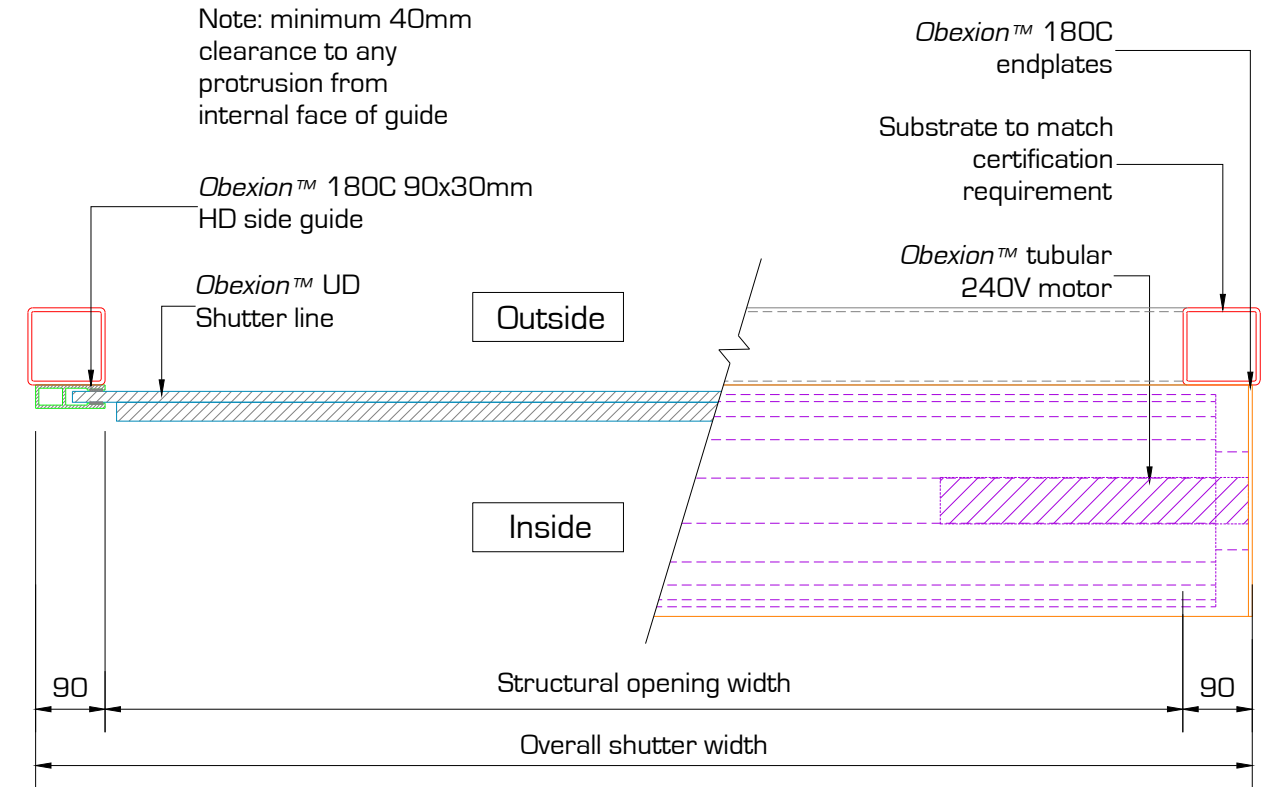

Plan Through: A-A
(scale 1:10)

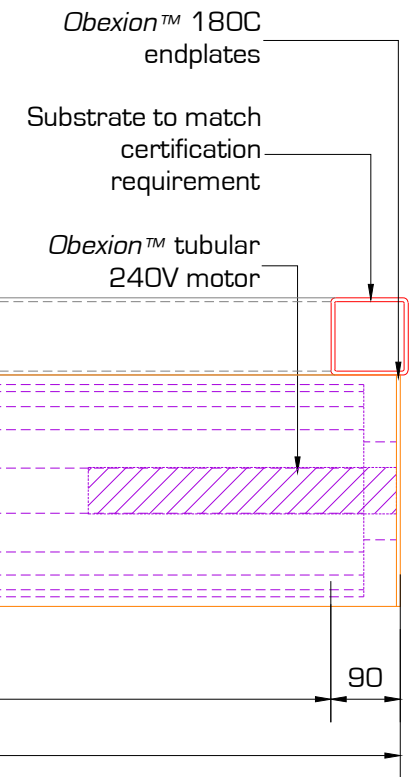

Height \ Width	1000 - 2000	2001 - 3000	3001 - 4000	4001 - 5000	5001 - 6000
2000	230x230	250x250	250x250	250x250	250x250
3000	300x300	300x300	300x300	300x300	400x400
4000	300x300	400x400	400x400	400x400	400x400
5000	400x400	400x400	400x400	400x400	400x400
6000	400x400	400x400	400x400	400x400	N/A

Security Rating	Bottom rail profile	Minimum structural opening width (m)	Maximum structural opening width (m)	Minimum structural opening height (m)	Maximum structural opening height (m)
SR2	A	1.0	6	2.0	6.0
SR2 Vissio	A	1.0	3.2	2.0	6.0